

General Notes:


Age Group

- 2-5 years
- 5-12 years
- 2-12 years

1. The Americans with Disabilities Act (ADA) may require that you make your park, and/or playground accessible when viewed in its entirety. Please consult your legal counsel to determine if the ADA applies to you.
2. For playground equipment to be considered accessible, accessible surfacing must be utilized in applicable areas.
3. Although a particular playground design may not meet the proposed Access Board Regulations in regards to the appropriate number of ground level events, the actual playground may be in compliance when considering existing play components.
4. All deck heights are measured from top of ground cover.
5. Fall absorbing ground cover is required under and around all play equipment.
6. The minimum recommended fall zone around the entire playstructure is shown. This zone is to be free of all tripping or collision hazards (i.e. roots, rocks, border material, etc.).
7. All post lengths are identified by text showing the post lengths, i.e. 96 represents a 96 inch post.
8. Not all equipment may be appropriate for all children. Supervision is required.

PHASE 2

PHASE 1

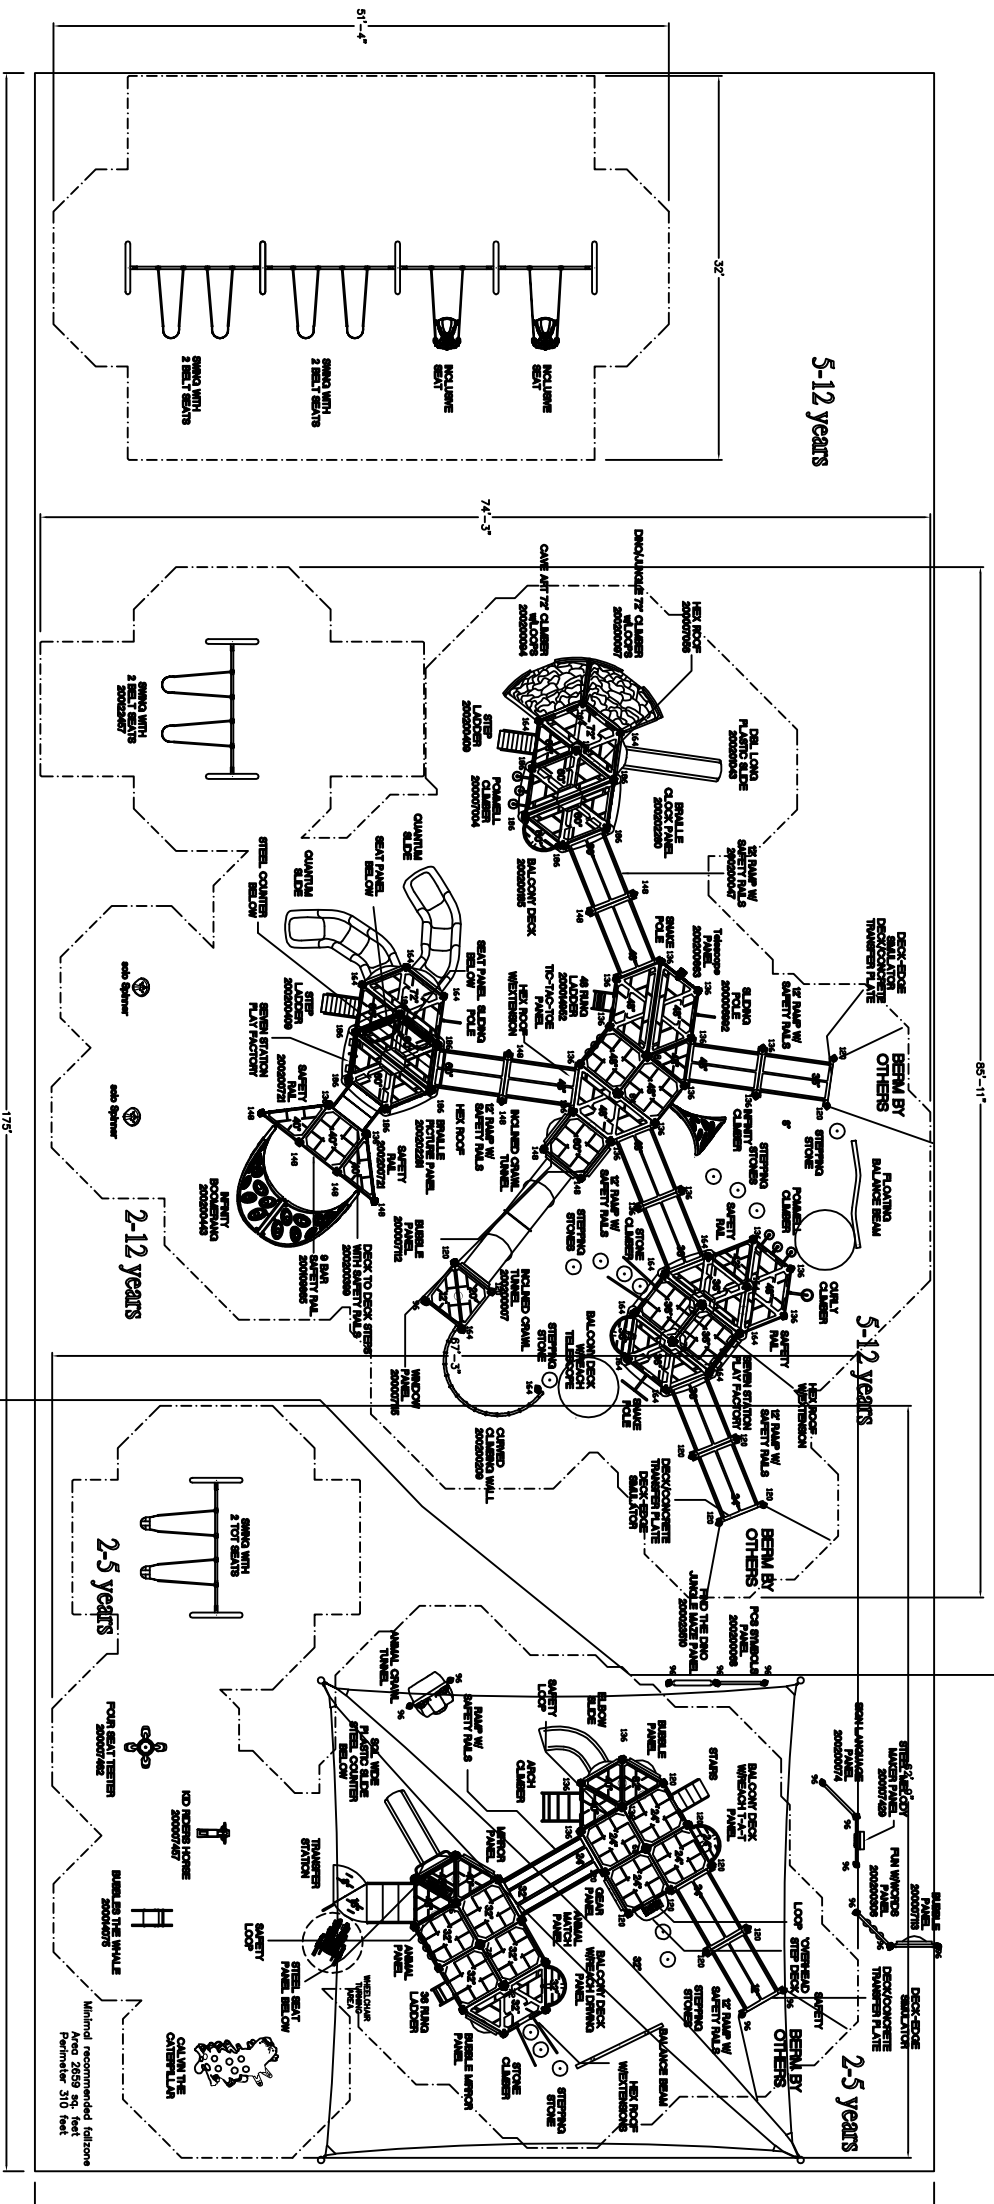

Project: JL Pathway
Revision
LTCPS rep:
Bob Charles
Virginia Playground Services

Kid Builders:
Post Material: Galvanized
Post Color: Blue
Accent Color: Yellow
Panel Color: Train Green
Slide Color: Sport Red
Roof Color: Blue
Hex Wedge: Blue
Hex Rib: Blue
Mounting: Buried

Kid Riders:
Mounting Type: Inground

Drawn by: Bill Weber
Date: 09/24/09
DWG Name: QU048626
Scale: 1/16"=1'
Approved by:

LTCPS - Farmington
One Iron Mountain Drive
Farmington, Missouri 63640
Voice: 1-800-325-8828
Fax: 573-756-0319



Playgrounds Fun & Easy!

Playground Layout Compliance:


ASTM F1487 - Playground Equipment for Public Use.
 CPSC Handbook for Public Playground Safety

This playground design meets the final Access Board Regulations.



The play components identified in this plan are IPMA certified. The use and layout of these components conform to the requirements of ASTM F1487.

LEED points for this structure
2

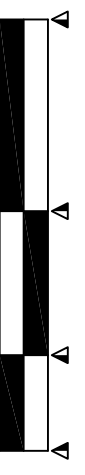

Minimum recommended fallzone Area 1425 sq. feet Perimeter 158 feet

Minimum recommended fallzone Area 4225 sq. feet Perimeter 301 feet

Minimum recommended fallzone Area 2659 sq. feet Perimeter 310 feet